


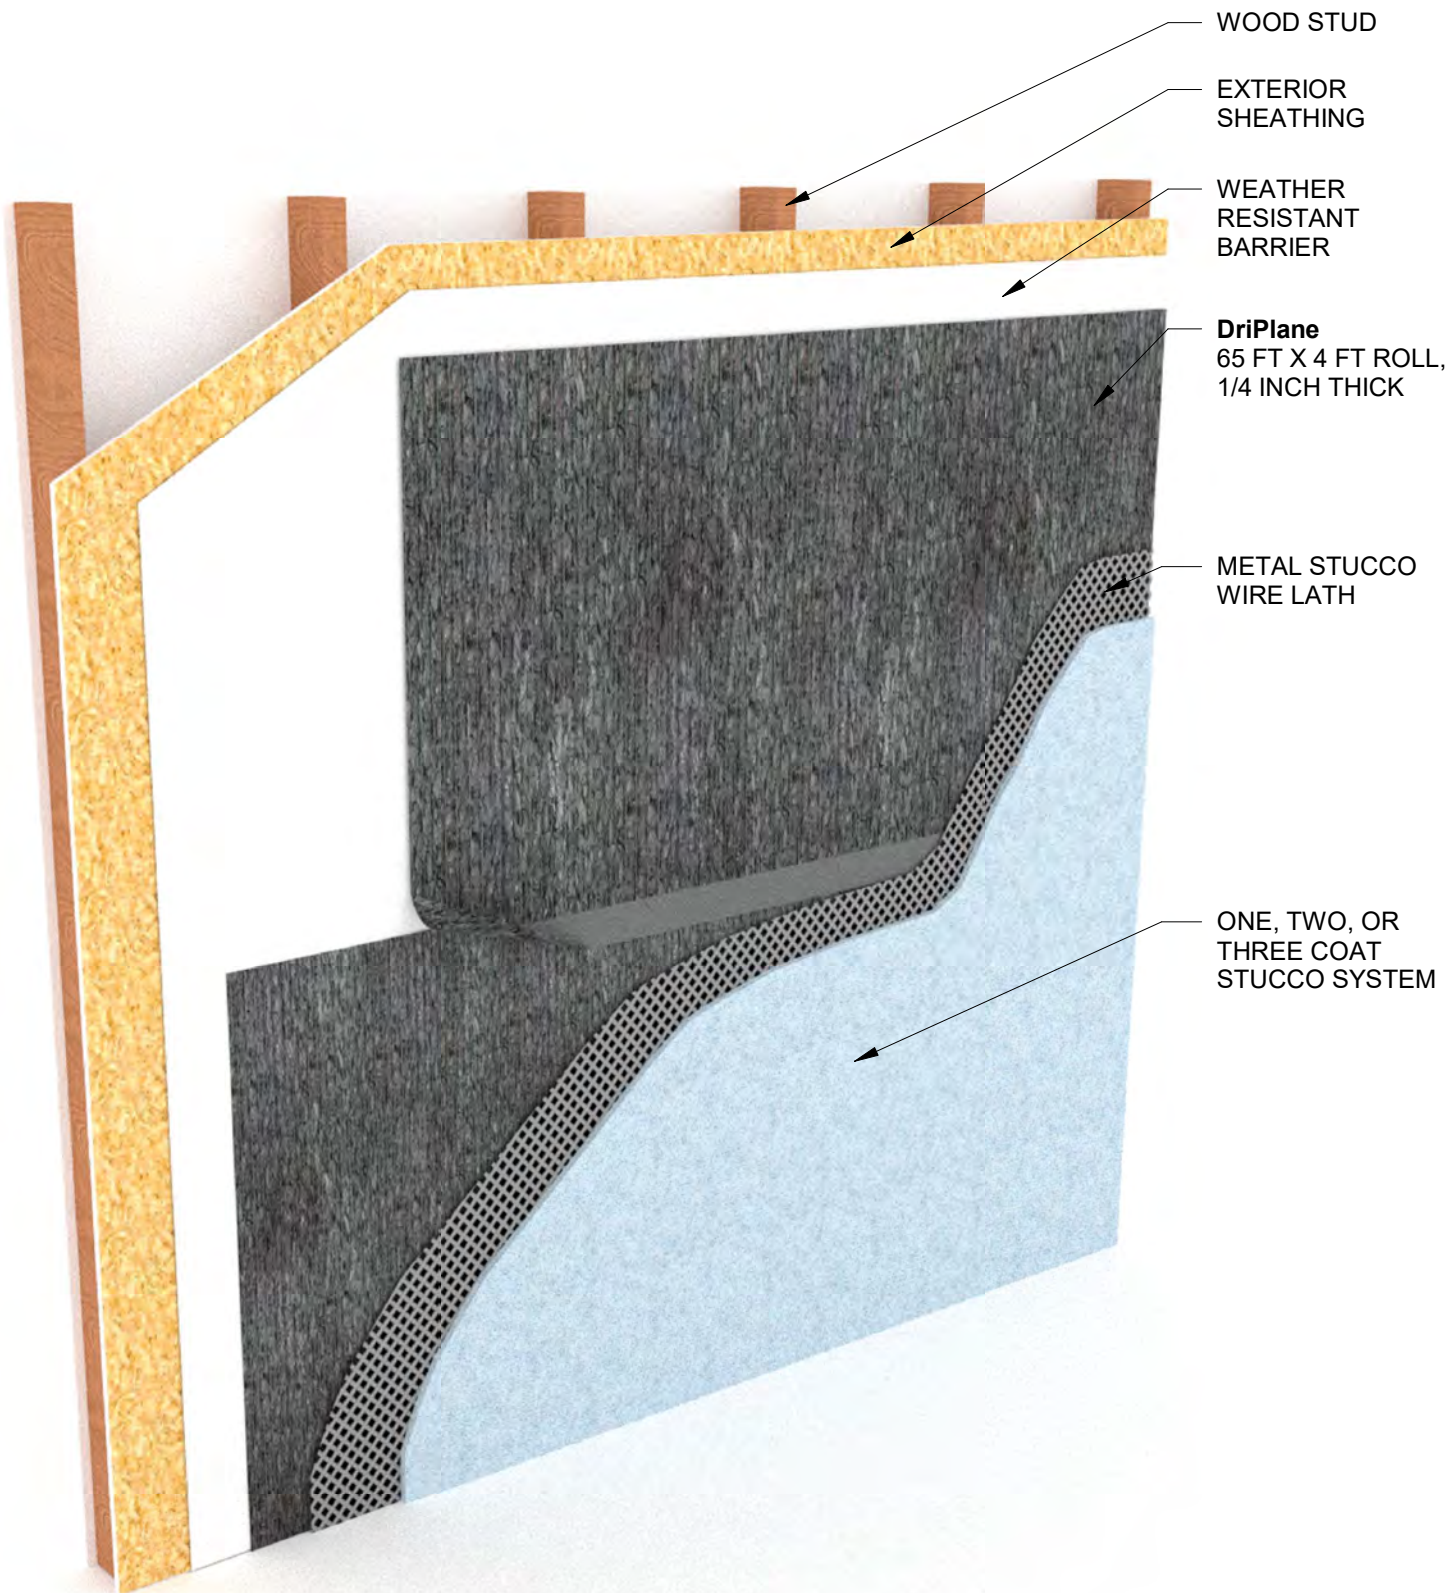

Moisture
Management
for Masonry

6575 Daniel Burnham Dr., Suite G, Portage, Indiana 46368
P 800 664 6638 F 219 787 5088
www.mortarnet.com

 **DriPlane**[™]

STUCCO- RESIDENTIAL