


NOTE:
BlockFlash IS AVAILABLE FOR 6",
8", 10" AND 12" CMU

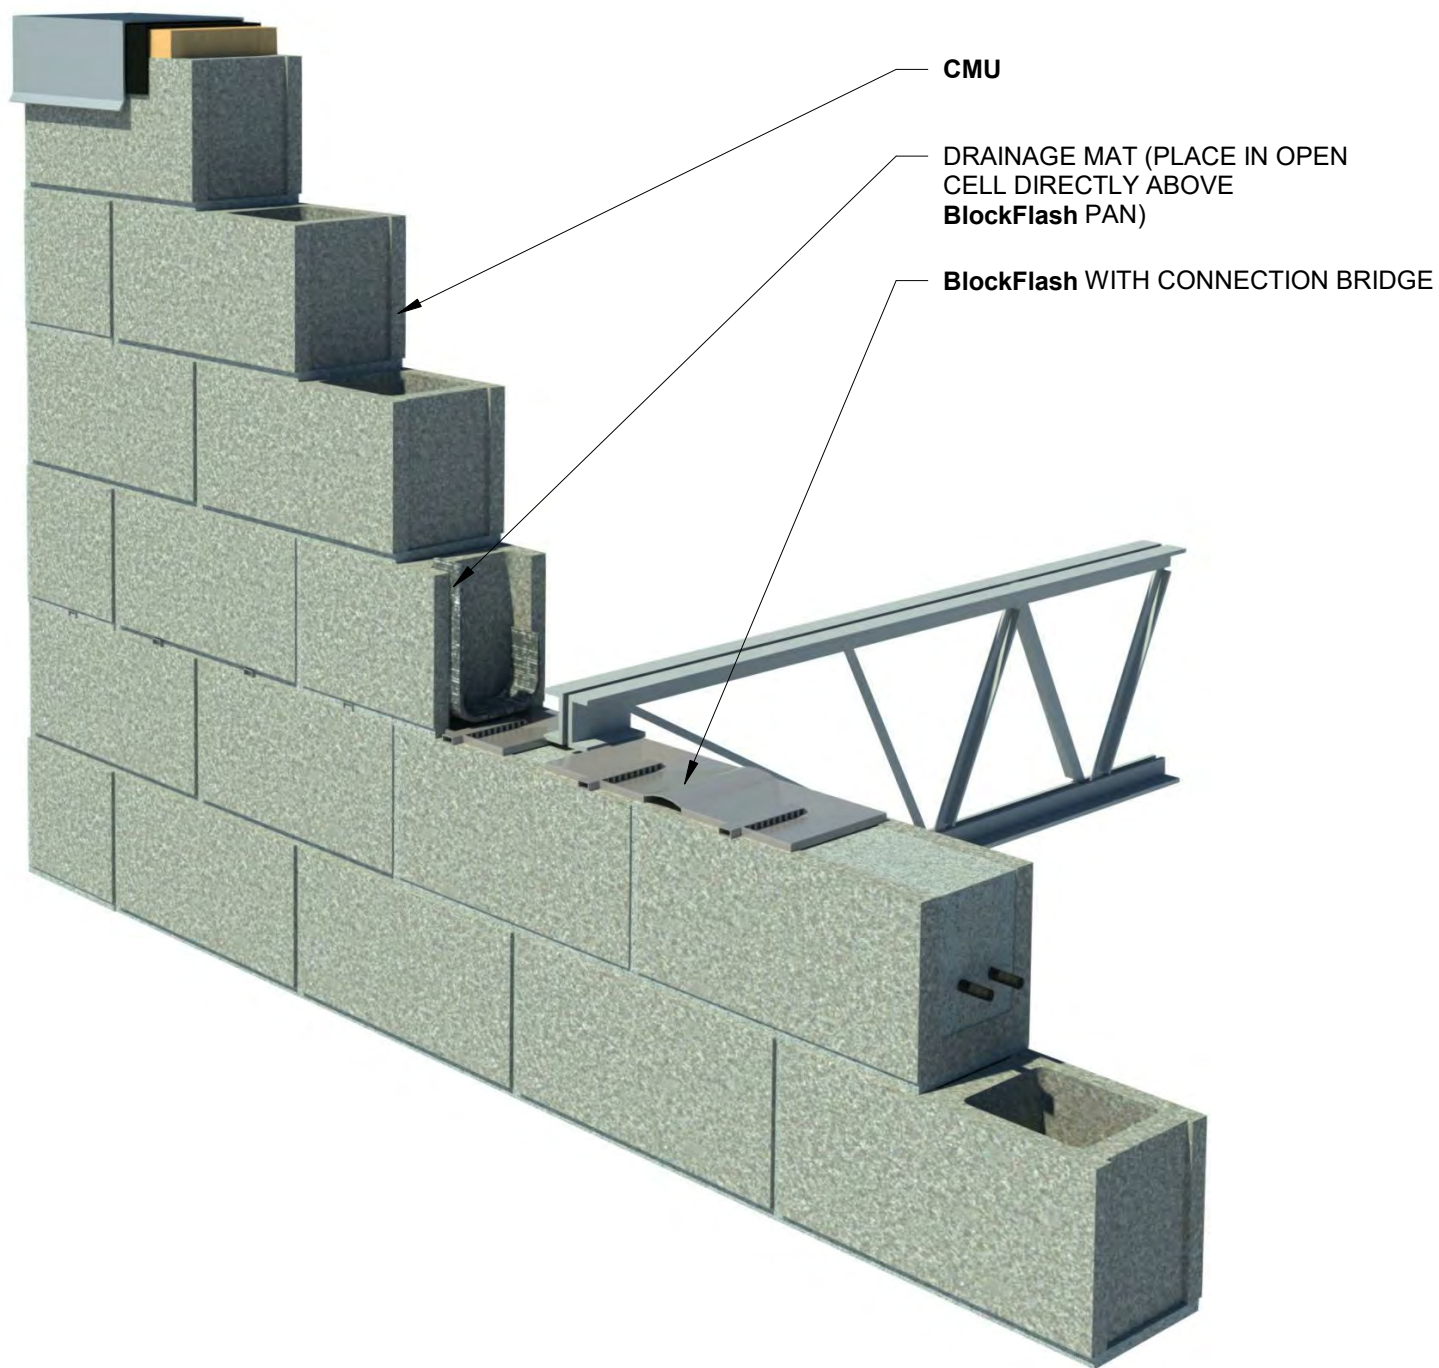

Moisture
Management
for Masonry

6575 Daniel Burnham Dr., Suite G, Portage, Indiana 46368
P 800 664 6638 F 219 787 5088
www.mortarnet.com

 **BlockFlash**

SINGLE-WYTHER PARAPET DETAIL