


NOTE:  
**BlockFlash** IS AVAILABLE FOR 6",  
8", 10" AND 12" CMU

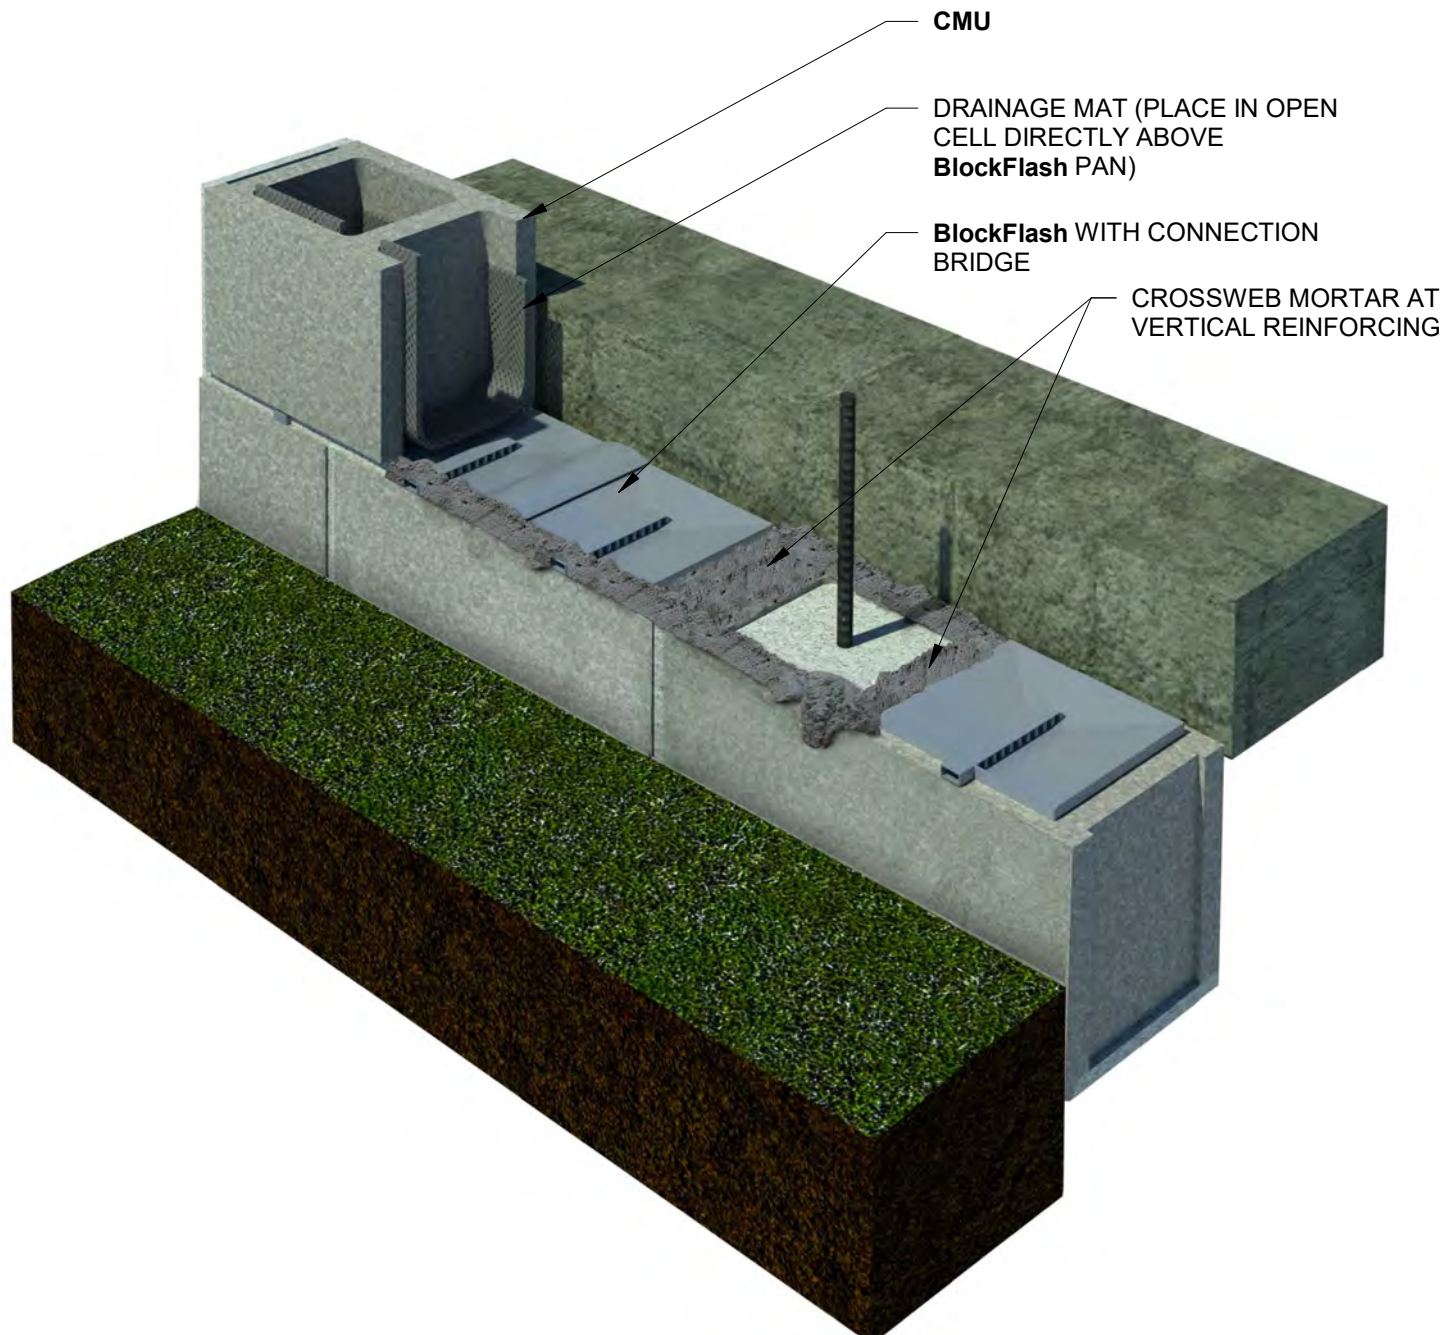

Moisture  
Management  
for Masonry

6575 Daniel Burnham Dr., Suite G, Portage, Indiana 46368  
P 800 664 6638 F 219 787 5088  
www.mortarnet.com

 **BlockFlash**

WALL BASE DETAIL